

1
A1

EXISTING SITE PLAN

1/16" = 1'-0"



KENNEDY HUTSON ASSOCIATES

102 south independence street, p.o. box 74
monticello, illinois 61856
tel 217.762.7466 fax 217.762.3461

WOODS RESIDENCE


520 N CHARTER ST.
MONTICELLO, ILLINOIS

SITE PLAN

These drawings and specifications are the property and copyright of the Architect and shall not be used on any other work except by written agreement with the Architect. Only written dimensions shall be used. Do not scale drawings. Dimensions shall be verified on the job site. Any discrepancy shall be brought to the notice of the Architect prior to the commencement of any work.

drawn	ZZ
checked	KKH
date	07.06.2022
job #	2206.00

A-1.0
drawing

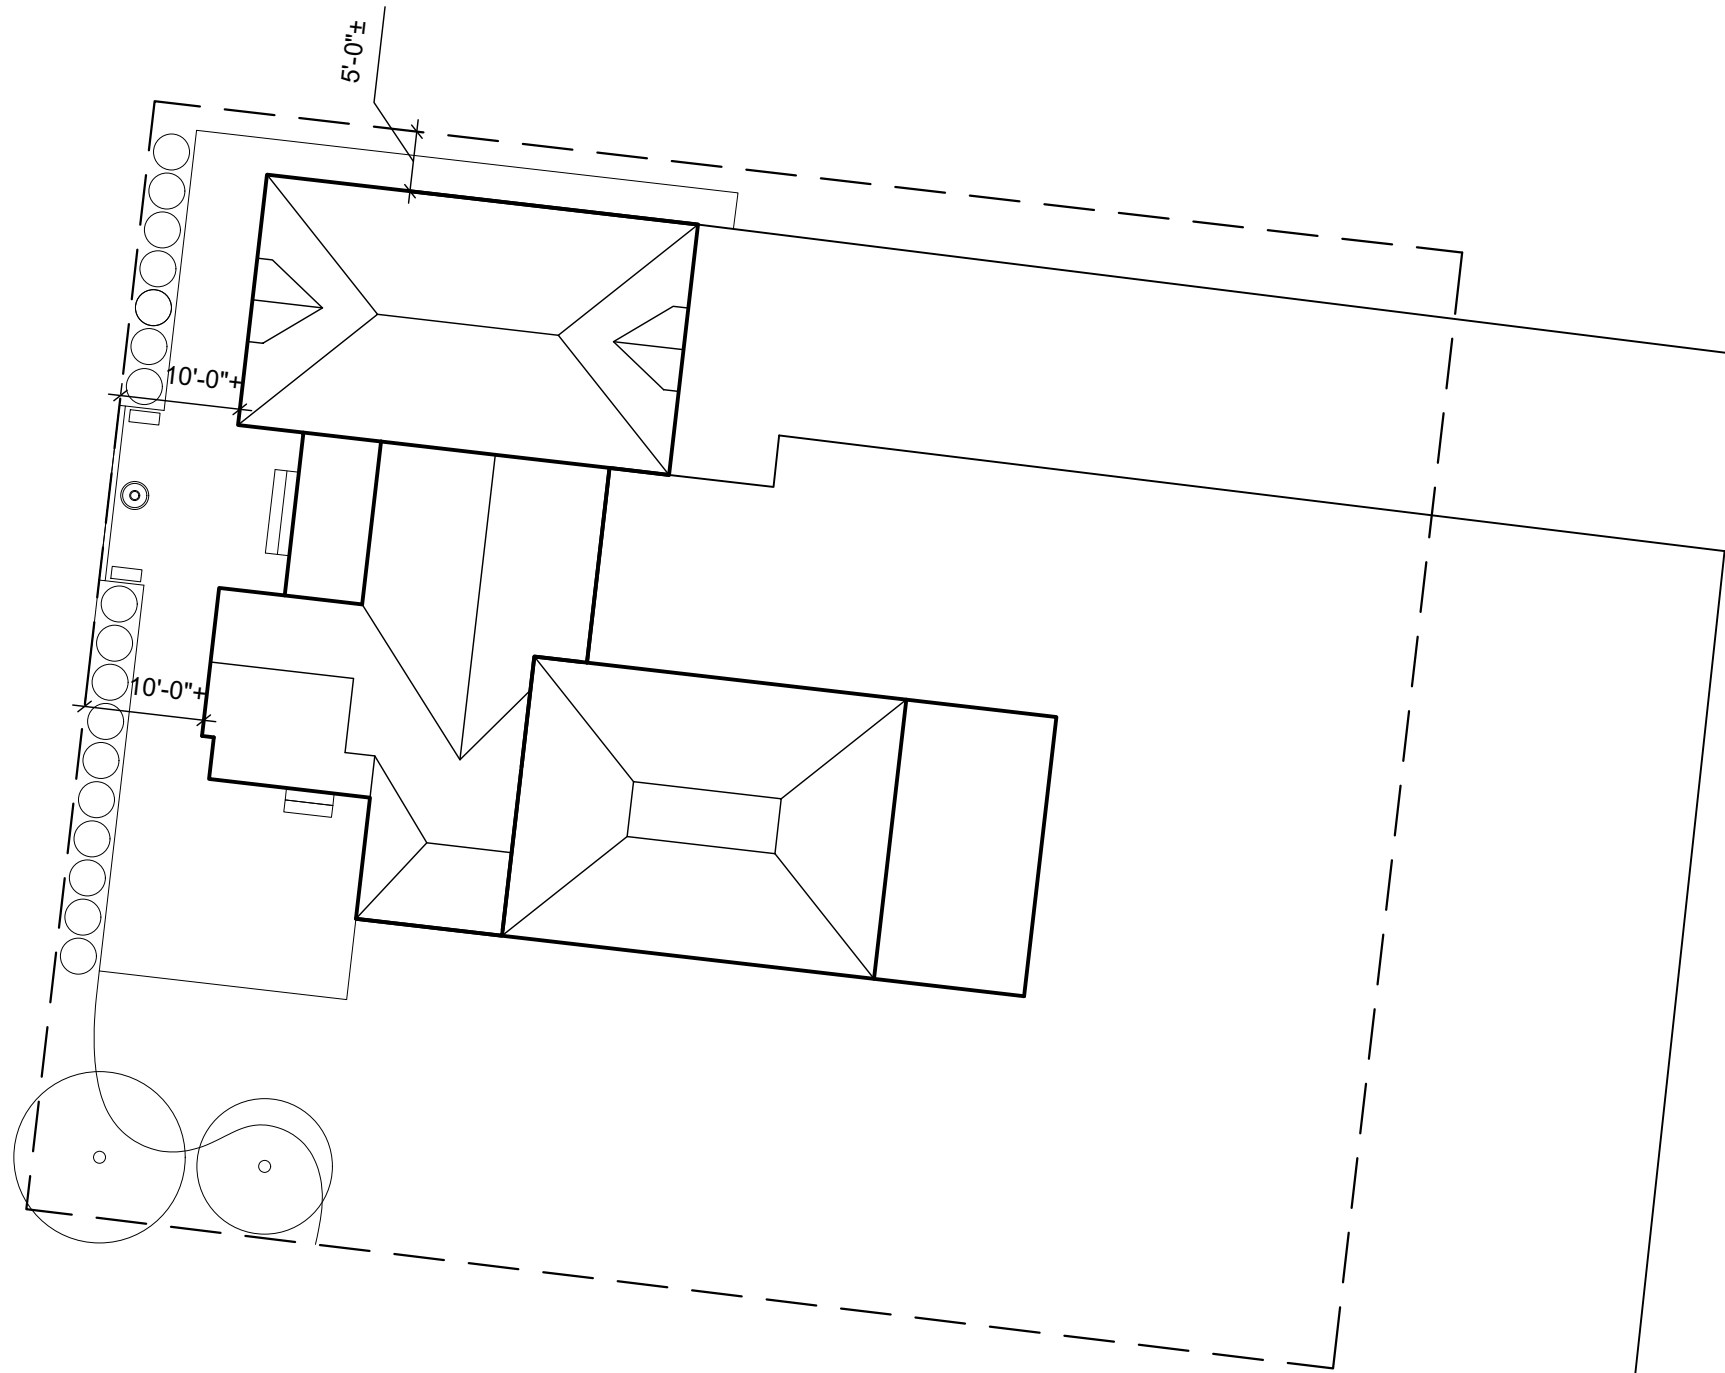

1
A2 PROPOSED SITE PLAN 
1/16" = 1'-0" N


KENNEDY HUTSON ASSOCIATES
 102 south independence street, p.o. box 74
 monticello, illinois 61856
 tel 217.762.7466 fax 217.762.3461

WOODS RESIDENCE
 520 N CHARTER ST.
 MONTICELLO, ILLINOIS
 SITE PLAN

These drawings and specifications are the property and copyright of the Architect and shall not be used on any other work except by written agreement with the Architect. Only written dimensions shall be used. Do not scale drawings. Dimensions shall be verified on the job site. Any discrepancy shall be brought to the notice of the Architect prior to the commencement of any work.

drawn	ZZ
checked	KKH
date	07.06.2022
job #	2206.00

A-2.0
 drawing

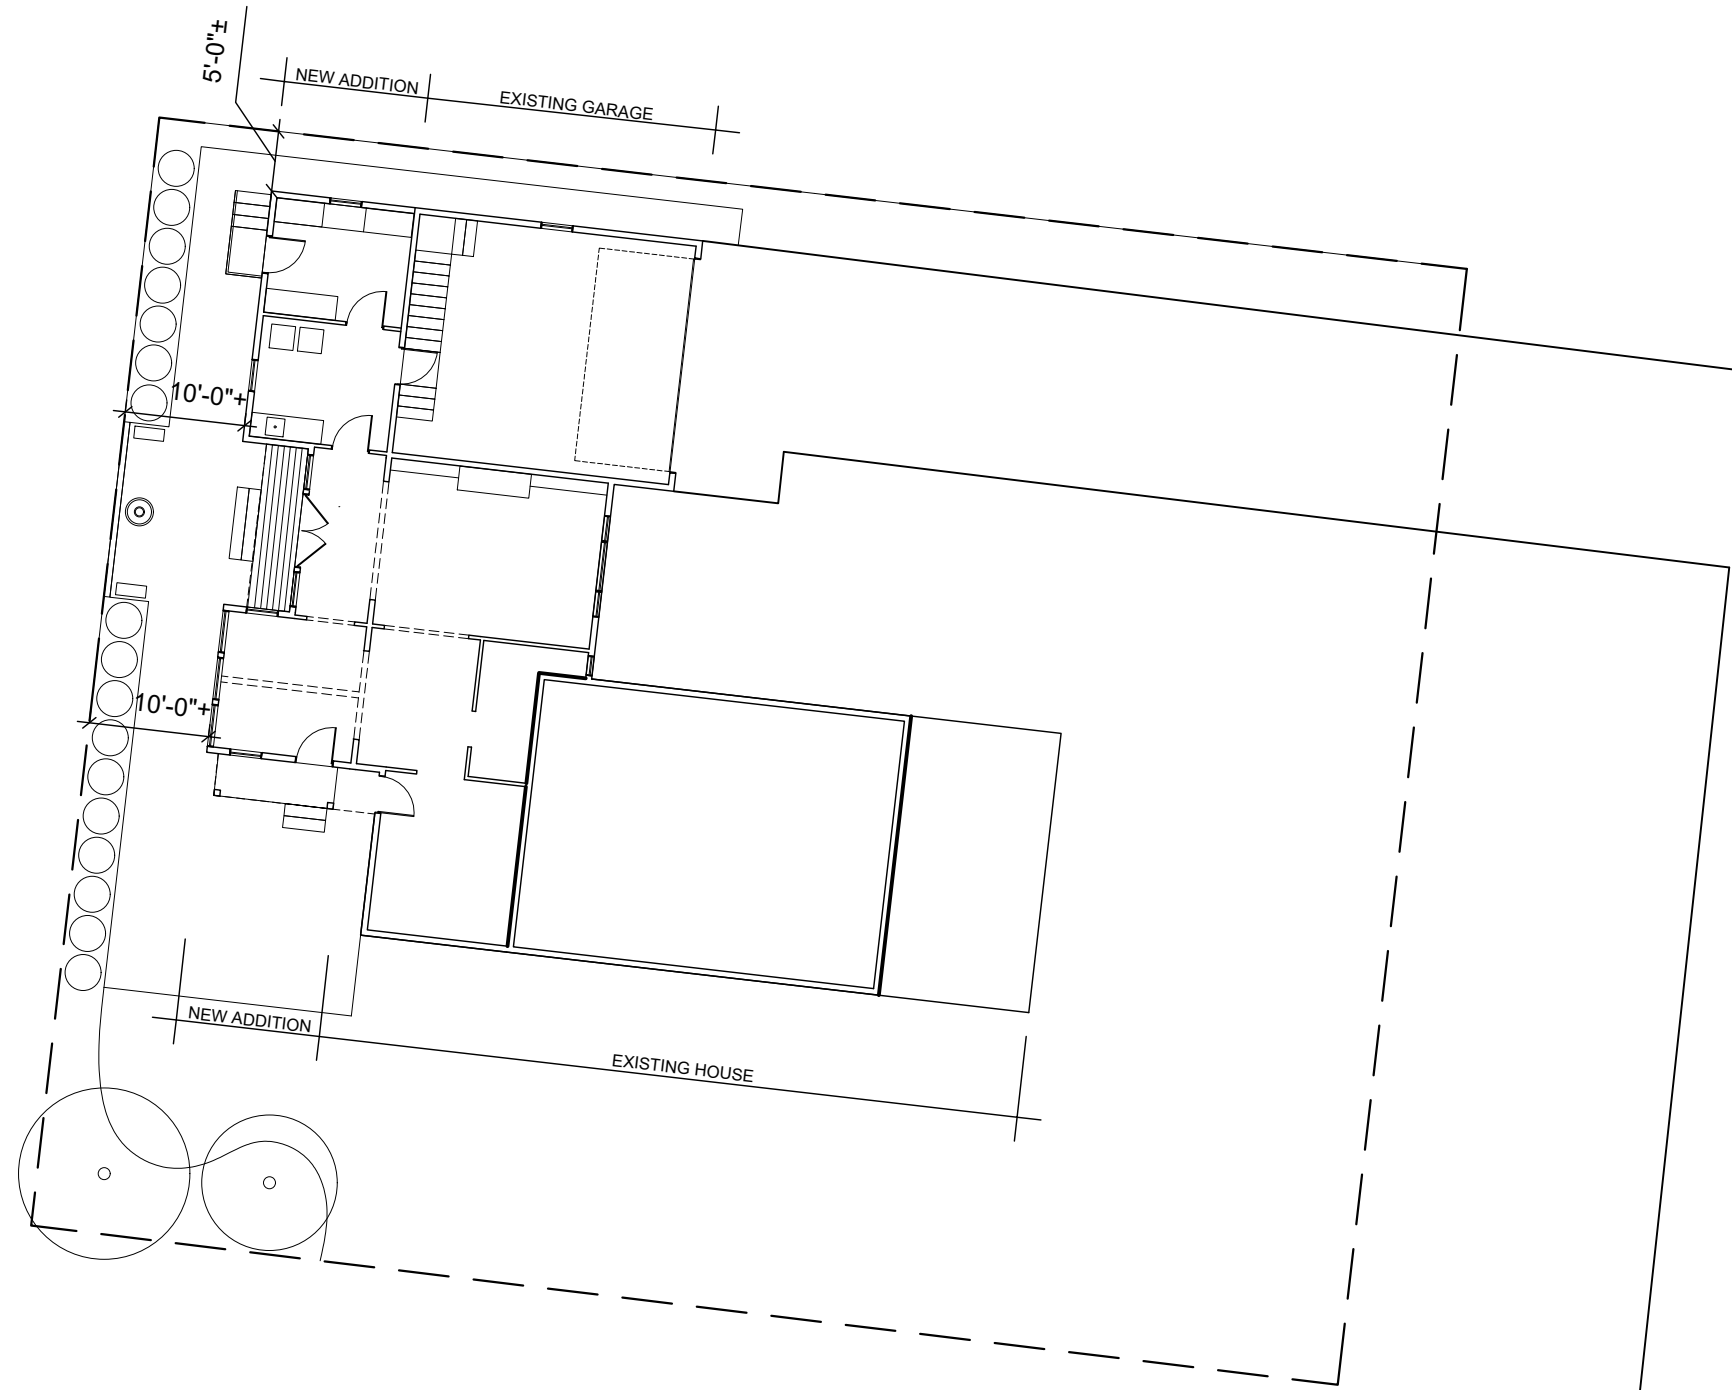

1
A3 FIRST FLOOR PLAN

1/16" = 1'-0"



KENNEDY HUTSON ASSOCIATES
 102 south independence street, p.o. box 74
 monticello, illinois 61856
 tel 217.762.7466 fax 217.762.3461

WOODS RESIDENCE
 520 N CHARTER ST.
 MONTICELLO, ILLINOIS
 FLOOR PLAN

These drawings and specifications are the property and copyright of the Architect and shall not be used on any other work except by written agreement with the Architect. Only written dimensions shall be used. Do not scale drawings. Dimensions shall be verified on the job site. Any discrepancy shall be brought to the notice of the Architect prior to the commencement of any work.

drawn ZZ
 checked KKH
 date 07.06.2022
 job # 2206.00

A-3.0
 drawing



1 EAST ELEVATION
A4 1/8" = 1'-0"



1 WEST ELEVATION
A4 1/8" = 1'-0"

KENNEDY HUTSON ASSOCIATES
102 south independence street, p.o. box 74
monticello, illinois 61856
tel 217.762.7466 fax 217.762.3461

WOODS RESIDENCE
520 N CHARTER ST.
MONTICELLO, ILLINOIS
ELEVATIONS

These drawings and specifications are the property and copyright of the Architect and shall not be used on any other work except by written agreement with the Architect. Only written dimensions shall be used. Do not scale drawings. Dimensions shall be verified on the job site. Any discrepancy shall be brought to the notice of the Architect prior to the commencement of any work.

drawn ZZ
checked KKH
date 07.06.2022
job # 2206.00

A-4.0
drawing