



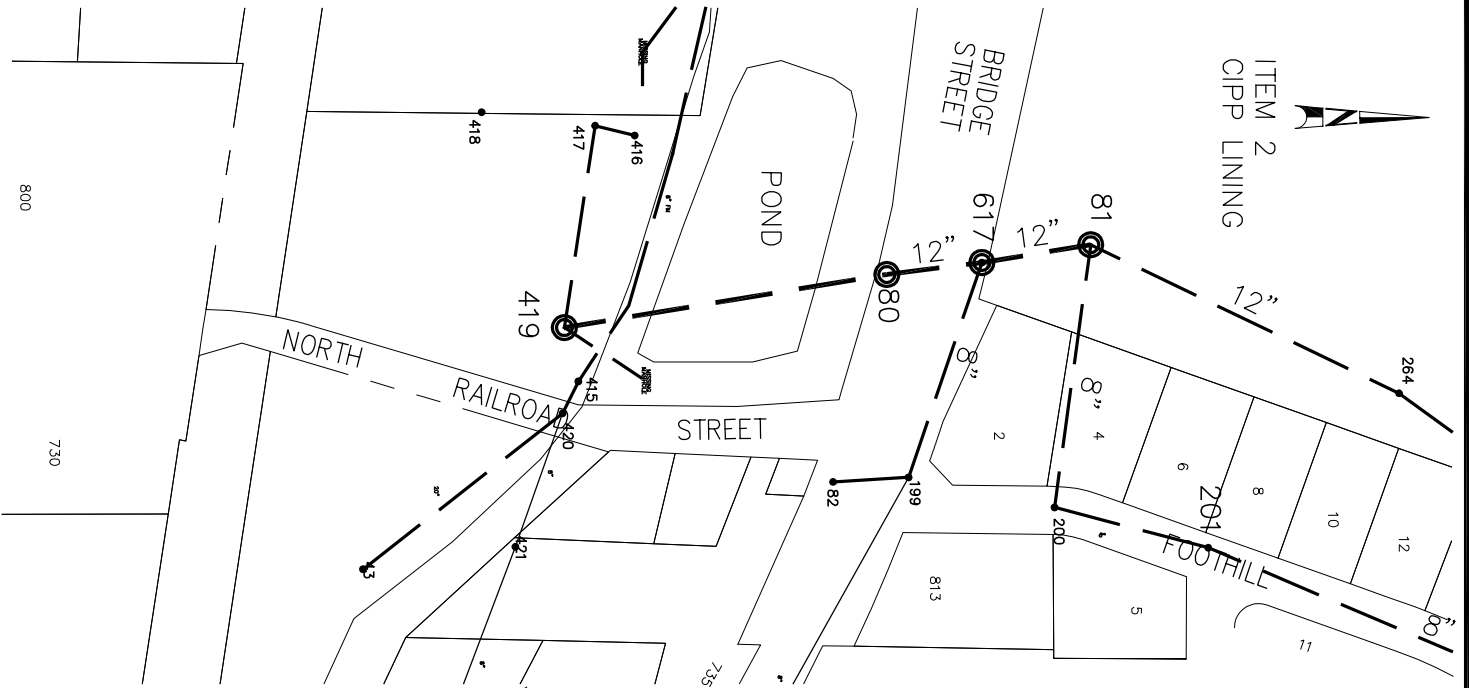


ITEM 2  
CIPP LINING

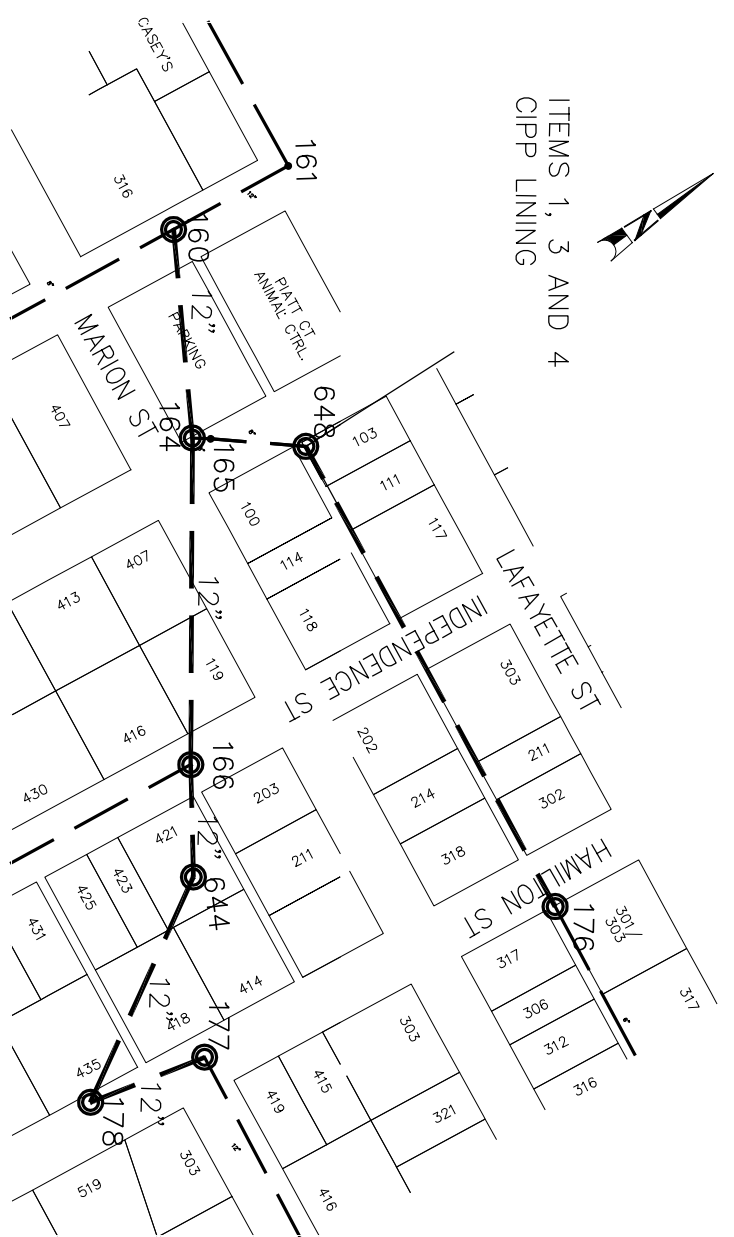

ITEMS 1, 3 AND 4  
CIPP LINING



ITEM 5  
MANHOLE LINING

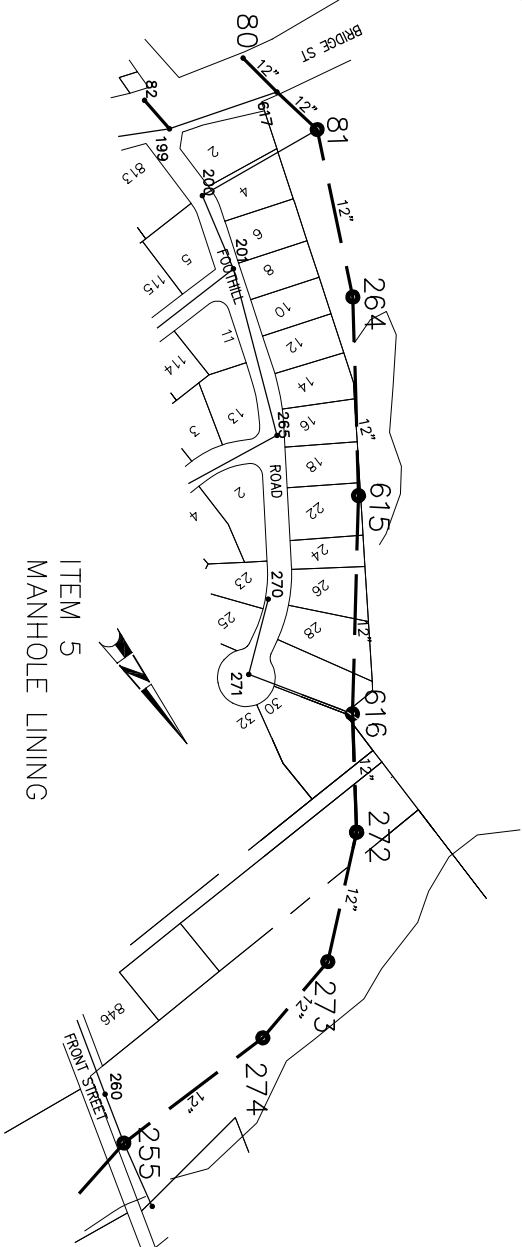

# City of Monticello

## 2020 CIPP EXHIBIT